




**Step 1:** Scale: 6" = 1'-0"

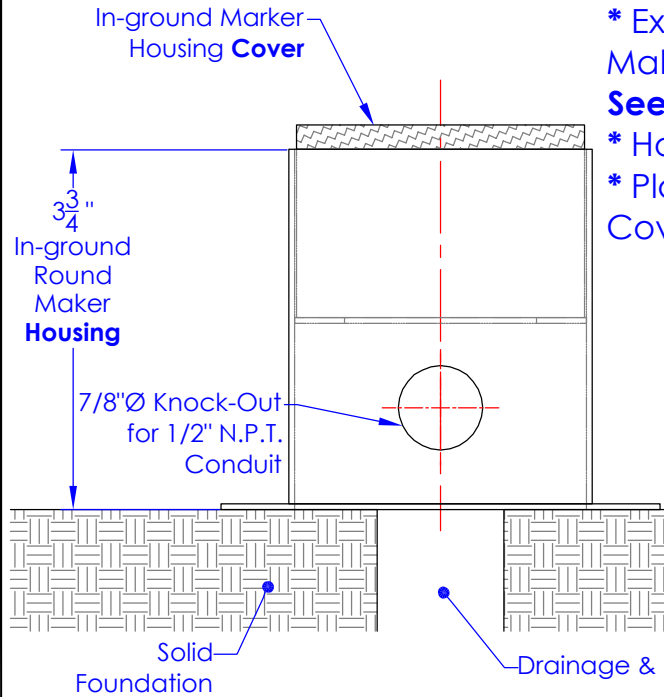



- \* Excavate soil for "In-ground Maker Housing" and conduit Run. **See Detail A.**
- \* Housing to sit on Solid Foundation.
- \* Place "In-ground Maker Housing Cover" on housing.

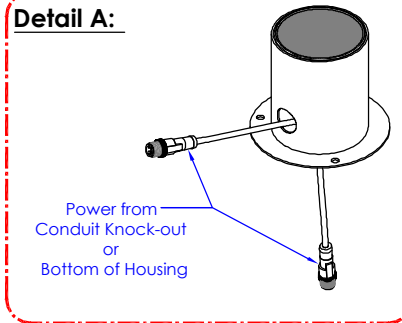

**Step 3:** Scale: N.T.S.

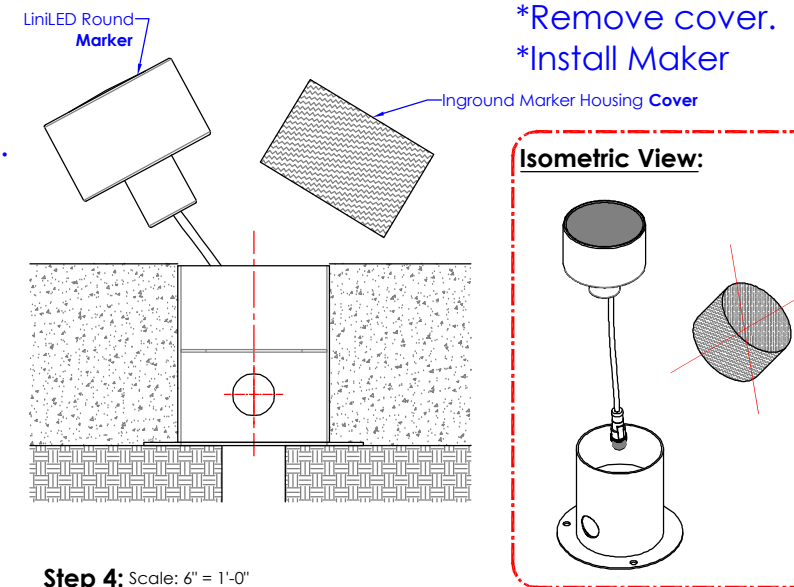


**Step 2:** Scale: 6" = 1'-0"

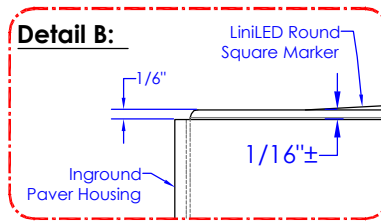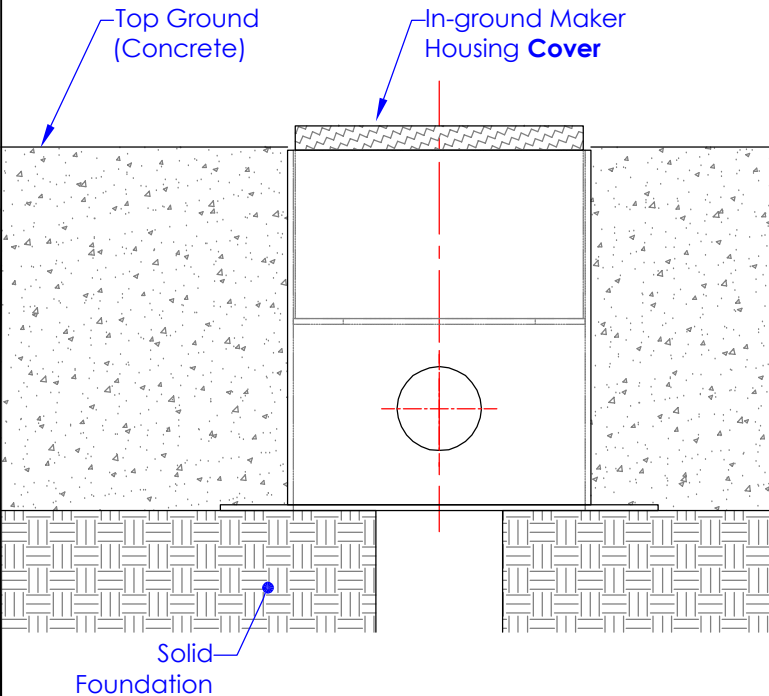

- \*Surround "Housing" by Top Ground.
- \*Level Top Ground appropriately.
- Note: Marker to project from Housing approximately 1/16". **See Detail B.**
- \*Cover to prevent any debris from entering housing.

**Step 4:** Scale: 6" = 1'-0"

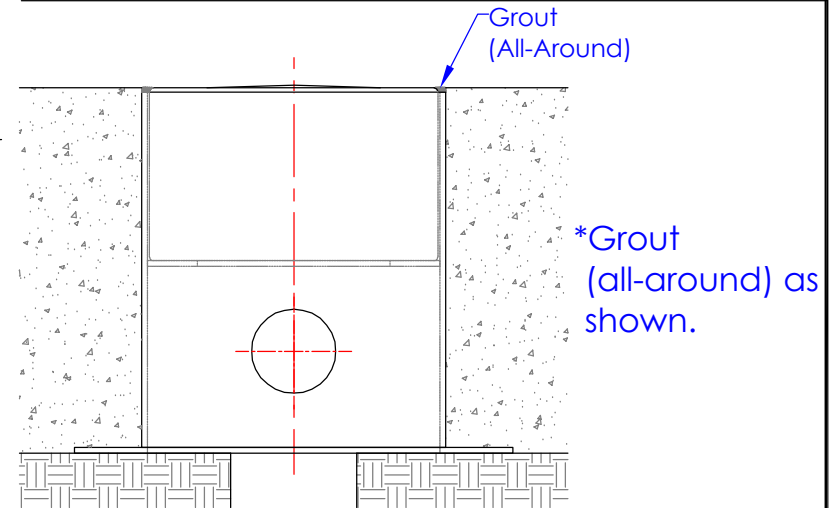

	NAME	DATE
DRAWN BY:	EO	03/04/15
CHECKED	-	-
ENG REVISION:		
MATERIAL:		
FINISH:		
UNLESS OTHERWISE SPECIFIED:		
DIMENSIONS ARE IN INCHES		
TOLERANCES:		
FRACTIONAL ± 1/16		
ANGULAR: MACH ±0.5 BEND ± 0.03		
TWO PLACE DECIMAL ±.030		
THREE PLACE DECIMAL ±.015		
ORDER #	-	

**ORGANIC LIGHTING SYSTEMS**


511 N. Virginia Ave.  
Azusa, Ca. 91702. USA  
Ph: 626.969.6820 Fax: 626.696.6830 Web: organiclighting.com

TITLE:  
**Round Marker & Housing Installation**

SIZE	DWG. NO.	REV
<b>A</b>	-	

SCALE: Varies WEIGHT: SHEET 1 OF 1


**Step 1:** Scale: 6" = 1'-0"

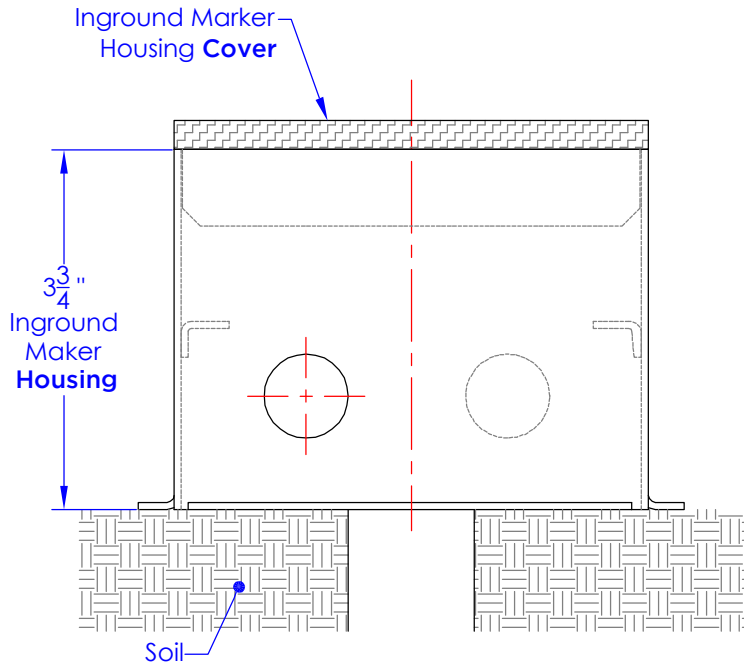

- \* Excavate soil for "Inground Maker Housing" and conduit Runs.
- \* Place "Inground Maker Housing Cover" on housing.



REVISION			
REV.	DESCRIPTION	DATE	DRAWN BY

**Step 3:** Scale: 6" = 1'-0"

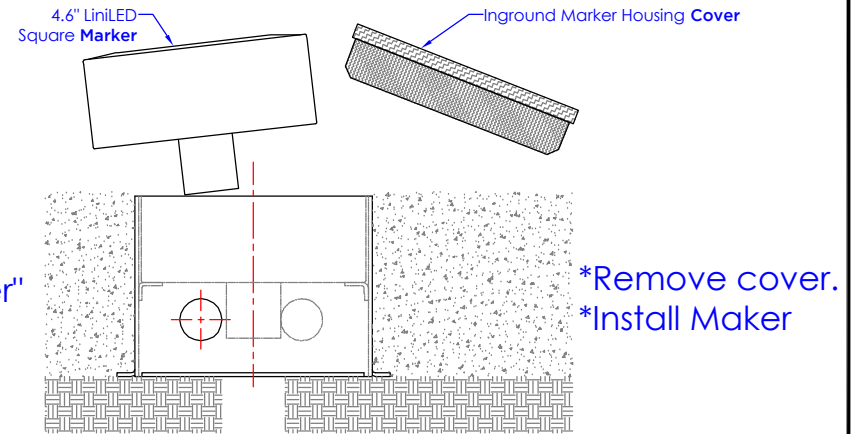


- \* Remove cover.
- \* Install Marker

**Step 2:** Scale: 6" = 1'-0"

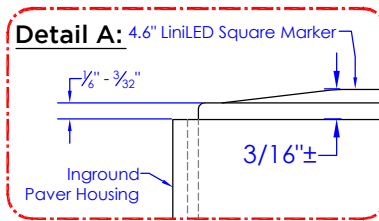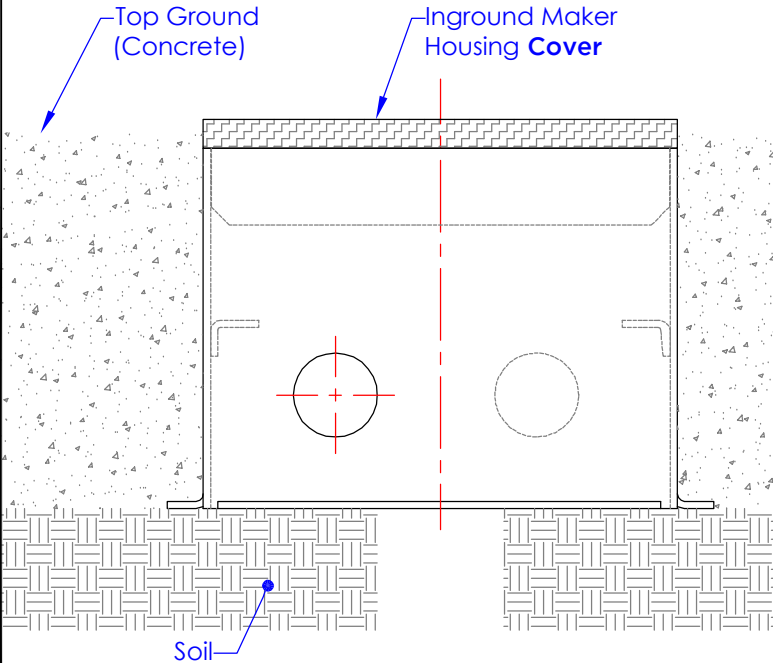

- \* Surround "Housing" by Top Ground.
- \* Level Top Ground appropriately.
- Note: Marker to project from Housing approximately 3/16".
- See Detail A**
- \* Cover to prevent any debris from entering housing.

**Step 4:** Scale: 6" = 1'-0"

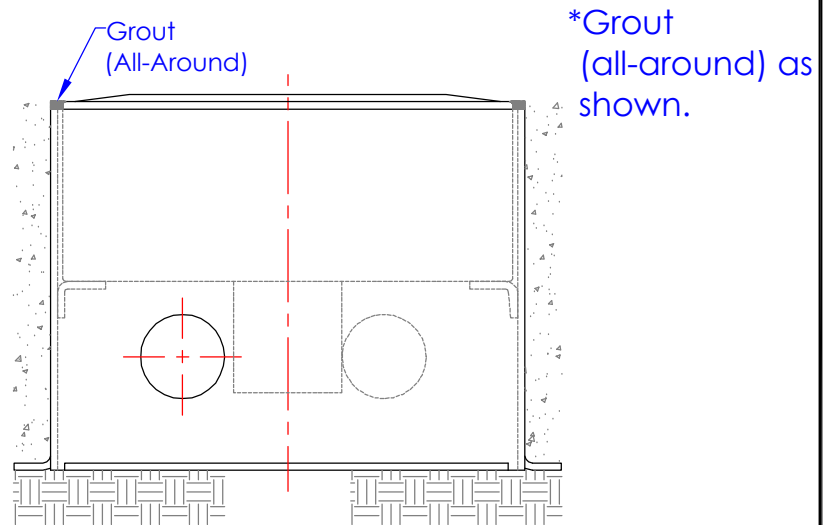

- \* Grout (all-around) as shown.

	NAME	DATE
DRAWN BY:	EO	07/08/14
CHECKED:	-	-
ENG REVISION:		
MATERIAL:		
FINISH:		
UNLESS OTHERWISE SPECIFIED:		
DIMENSIONS ARE IN INCHES		
TOLERANCES:		
FRACTIONAL ± 1/16		
ANGULAR: MACH ± 0.5 BEND ± 0.03		
TWO PLACE DECIMAL ± 0.03		
THREE PLACE DECIMAL ± 0.015		
ORDER #	-	

**ORGANIC LIGHTING SYSTEMS**

511 N. Virginia Ave.  
Azusa, Ca. 91702. USA  
Ph: 626.969.6820 Fax: 626.696.6830 Web: organiclighting.com

TITLE:  
**Square Marker & Housing Installation**

SIZE	DWG. NO.	REV
<b>A</b>	-	